



DUCHESNE COUNTY PLANNING DEPARTMENT APPROVAL  
APPROVED AS A BOUNDARY LINE AGREEMENT ON  
THIS \_\_\_\_\_ DAY OF \_\_\_\_\_ OF 20\_\_\_\_


DUCHESNE COUNTY PLANNING DIRECTOR

DUCHESNE COUNTY TREASURER

FOUND RR SPIKE  
MONUMENT AT THE  
POSITION OF THE  
NORTH QUARTER  
CORNER

FOUND SPIKE  
MONUMENT AT THE  
POSITION OF THE N.E.  
CORNER LOT 2.

FOUND COUNTY  
MONUMENT AT THE  
POSITION OF THE N.E.  
SECTION CORNER

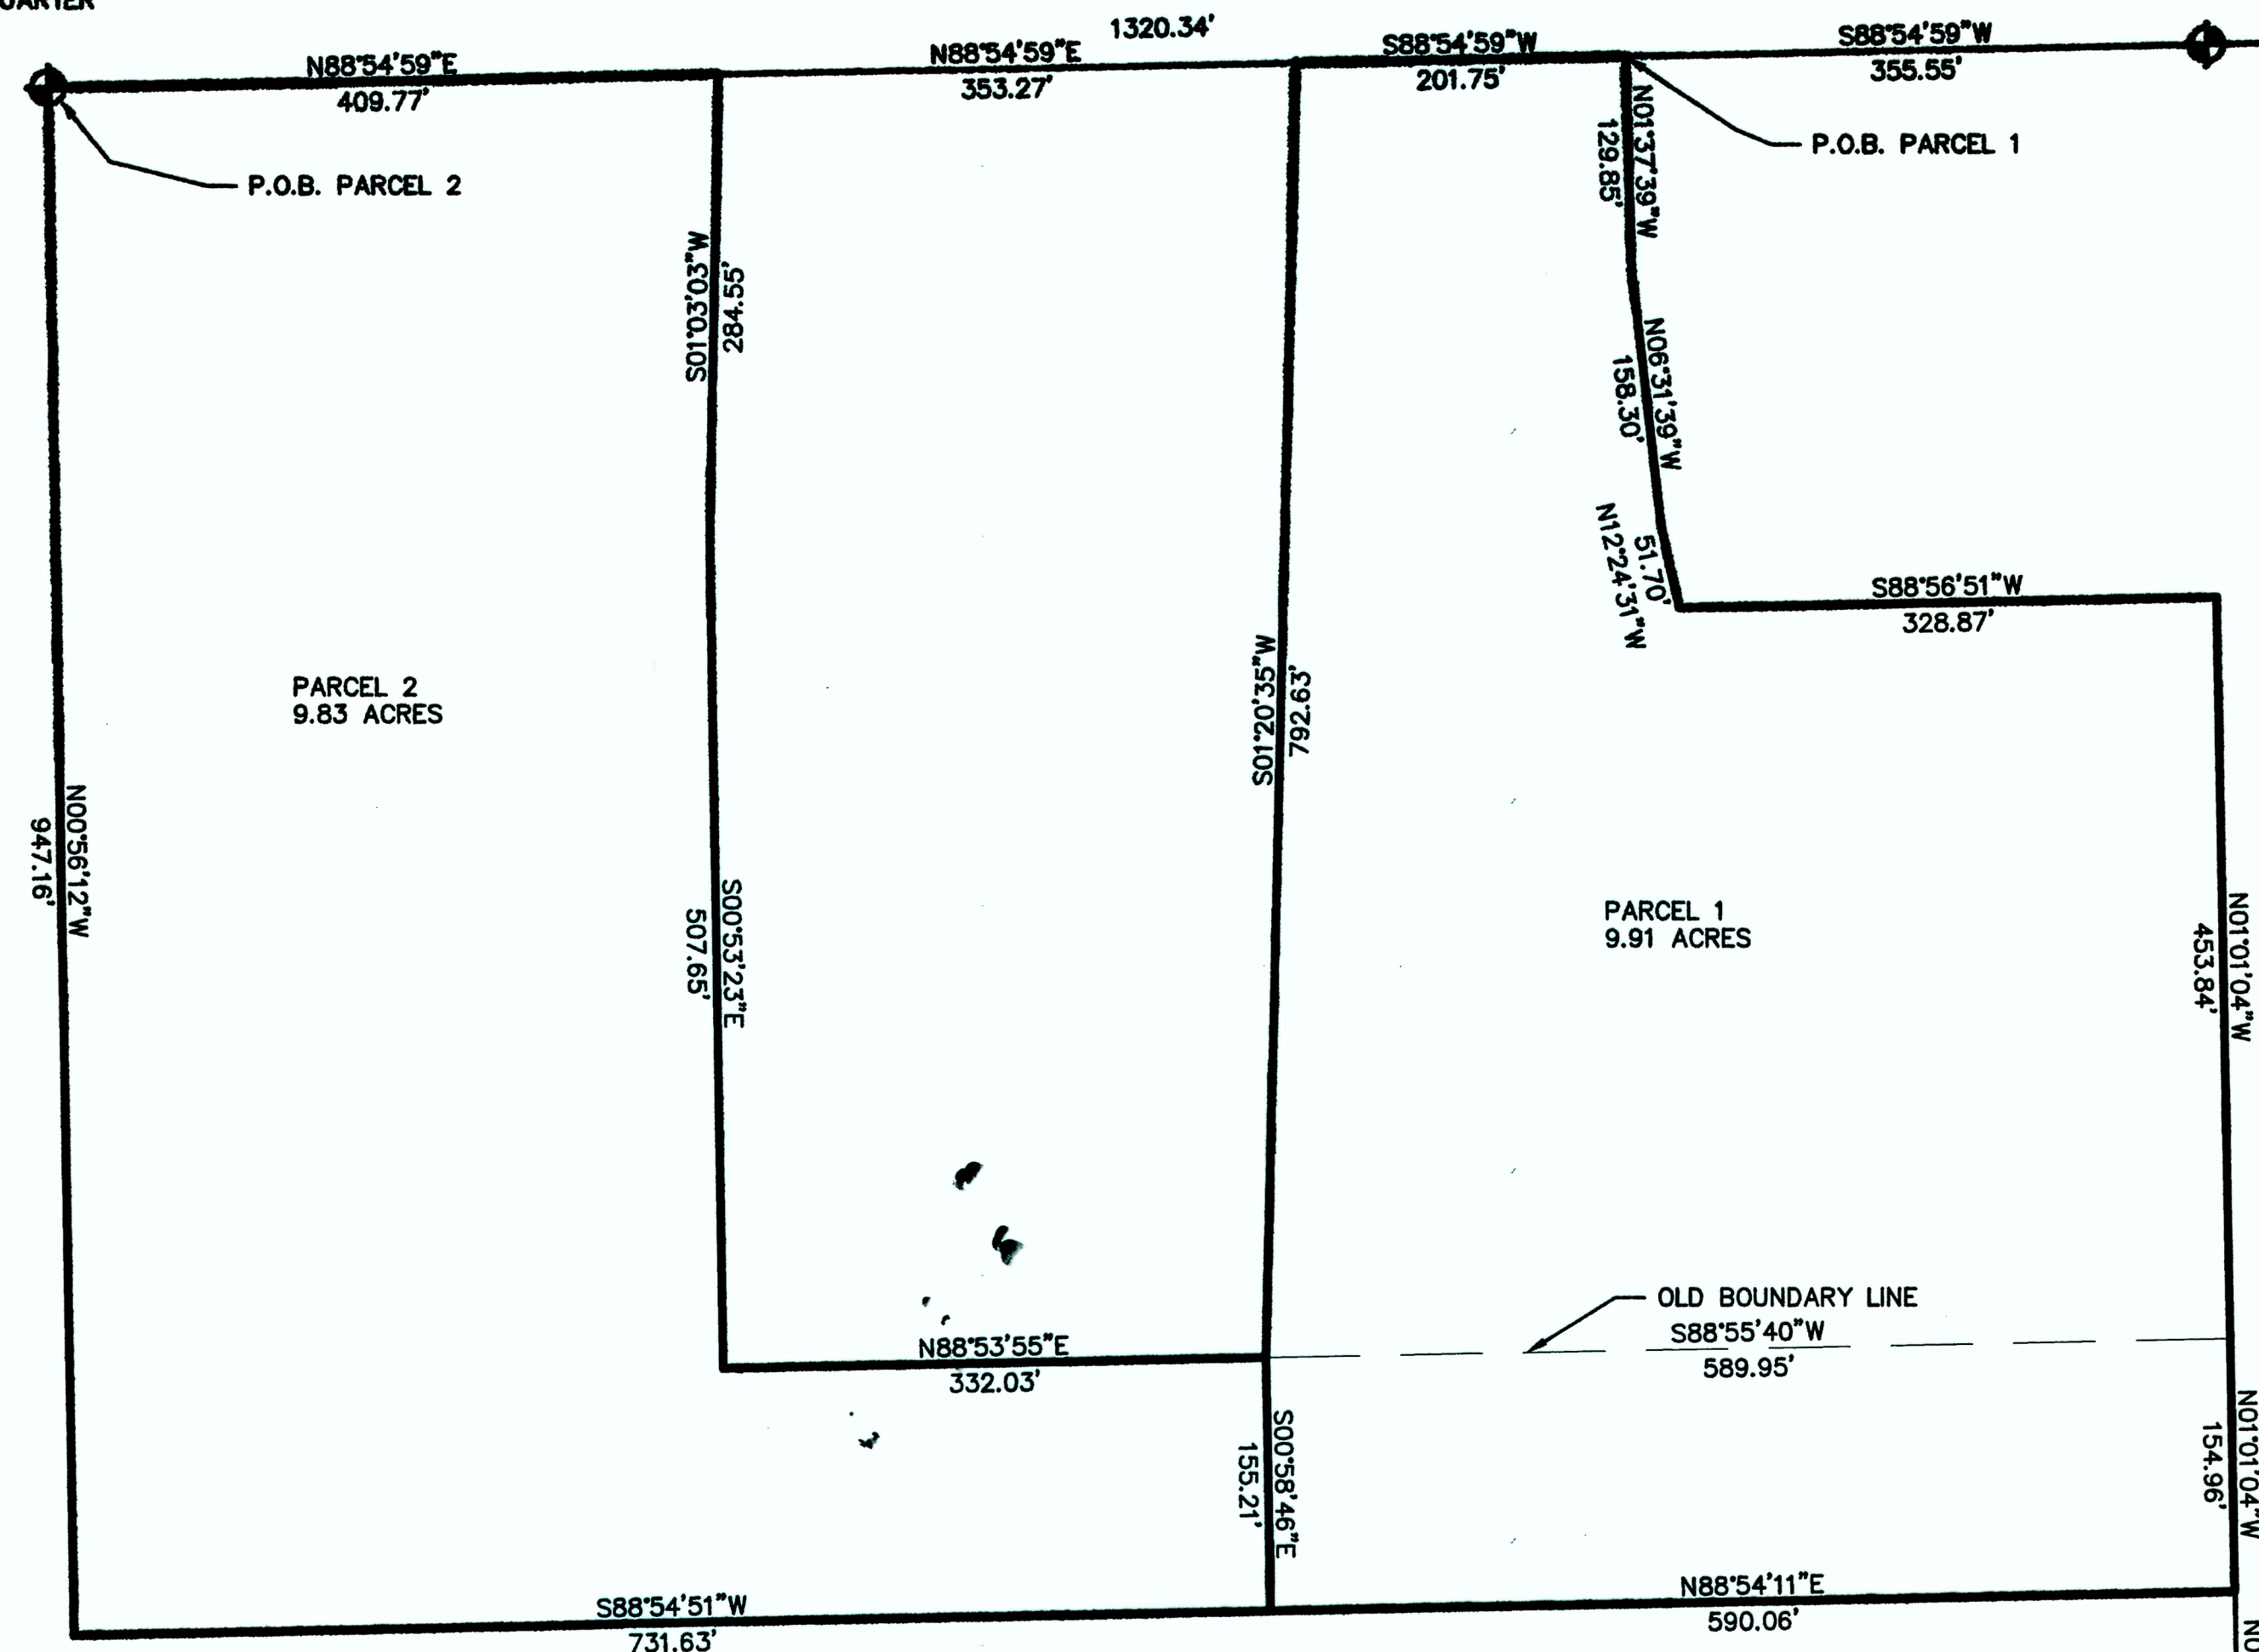

BOUNDARY LINE AGREEMENT SURVEY FOR  
**DAVILY CASPER**  
SECTION 2,  
TOWNSHIP 3 SOUTH  
RANGE 2 WEST  
UINTAH SPECIAL BASE &  
MERIDIAN

LEGAL DESCRIPTION

PARCEL 1

BEGINNING 355.55 FEET. S. 88°54'59\"/>

PARCEL 2

BEGINNING AT THE NORTH QUARTER CORNER SECTION 2, T. 3 S., R. 2 W. U.S.B.&M.  
THENCE N. 88°54'59\"/>

OWNER'S CERTIFICATE  
KNOW ALL MEN BY THESE PRESENTS: THAT WE THE UNDERSIGNED, WARRANT OWNERSHIP OF  
PARCELS DESCRIBED BELOW, AND DO HEREBY ESTABLISH AND AGREE ON AND PLACE OUR  
COMMON BOUNDARY LINE BETWEEN OUR INDIVIDUAL PROPERTIES AS SHOWN ON THIS PLAT.

OWNER'S CERTIFICATE  
KNOW ALL MEN BY THESE PRESENTS: THAT WE THE UNDERSIGNED, WARRANT OWNERSHIP OF  
PARCELS DESCRIBED BELOW, AND DO HEREBY ESTABLISH AND AGREE ON AND PLACE OUR  
COMMON BOUNDARY LINE BETWEEN OUR INDIVIDUAL PROPERTIES AS SHOWN ON THIS PLAT.

ACKNOWLEDGMENT

STATE OF UTAH }  
COUNTY OF } SS

ON THE DATE SHOWN BY EACH SIGNATURE, PERSONALLY APPEARED  
BEFORE ME THE SIGNER OF THE ABOVE CERTIFICATE WHO DULY  
ACKNOWLEDGED TO ME THAT THEY DID EXECUTE THE SAME.

MY COMMISSION EXPIRES \_\_\_\_\_ NOTARY PUBLIC

BRO BROTHERS, LLC.

ACKNOWLEDGMENT

STATE OF UTAH }  
COUNTY OF } SS

ON THE DATE SHOWN BY EACH SIGNATURE, PERSONALLY APPEARED  
BEFORE ME THE SIGNER OF THE ABOVE CERTIFICATE WHO DULY  
ACKNOWLEDGED TO ME THAT THEY DID EXECUTE THE SAME.

MY COMMISSION EXPIRES \_\_\_\_\_ NOTARY PUBLIC

DAVILY CASPER


COUNTY RECORDER CERTIFICATE

STATE OF UTAH }  
COUNTY OF DUCHESNE } SS

THIS IS TO CERTIFY THAT THIS PLAT WAS FILED FOR RECORDING IN THE COUNTY RECORDER'S OFFICE ON THE  
\_\_\_\_\_ 20\_\_\_\_ AT \_\_\_\_\_ O'CLOCK AND IS DULY RECORDED


BOOK \_\_\_\_\_ PAGE \_\_\_\_\_  
FILE NUMBER \_\_\_\_\_

DUCHESNE COUNTY RECORDER

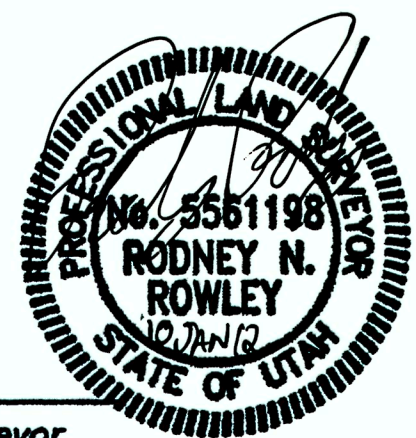

Rodney N. Rowley, Registered Land Surveyor,  
Certificate No. 5561198, (Utah)

County Surveyor's File # 2526

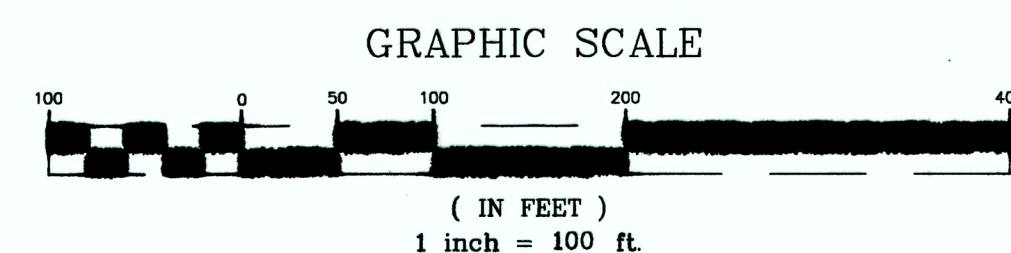

SURVEYOR'S CERTIFICATE

This is to certify that I have surveyed the parcel of land shown on this plat, and that the  
monuments indicated were found or set during said survey, and that this plat accurately  
represents said survey to the best of my knowledge.

RNR SURVEYING INC.

P.O. Box 250  
Duchesne, Utah 84021  
435-823-5556 435-738-2607

DRAWN BY: RR

SCALE: 1" = 100'

DATE: 4 JAN 2011

JOB NUMBER 2010-207